



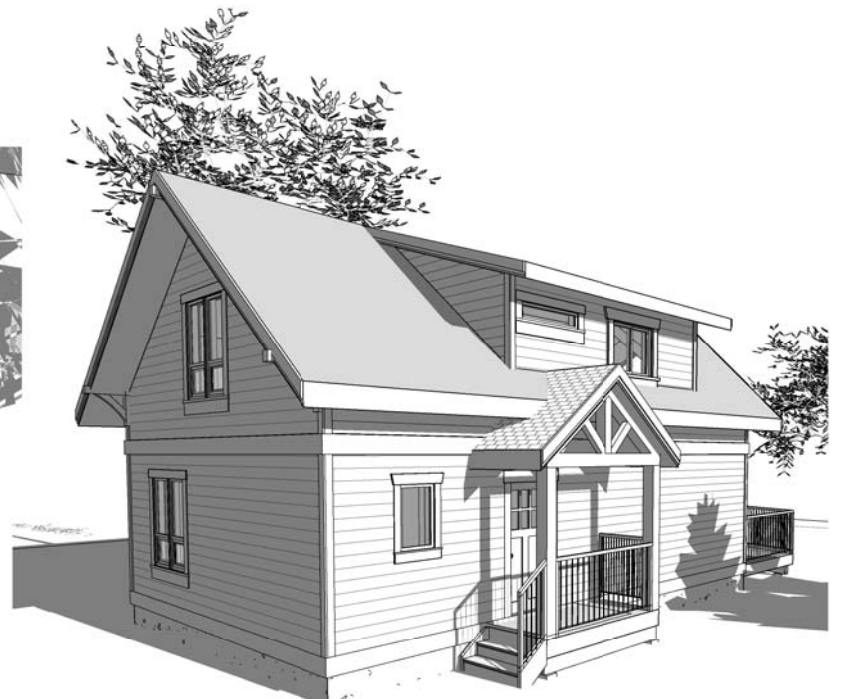


2 Perspective 1



3 Perspective 3

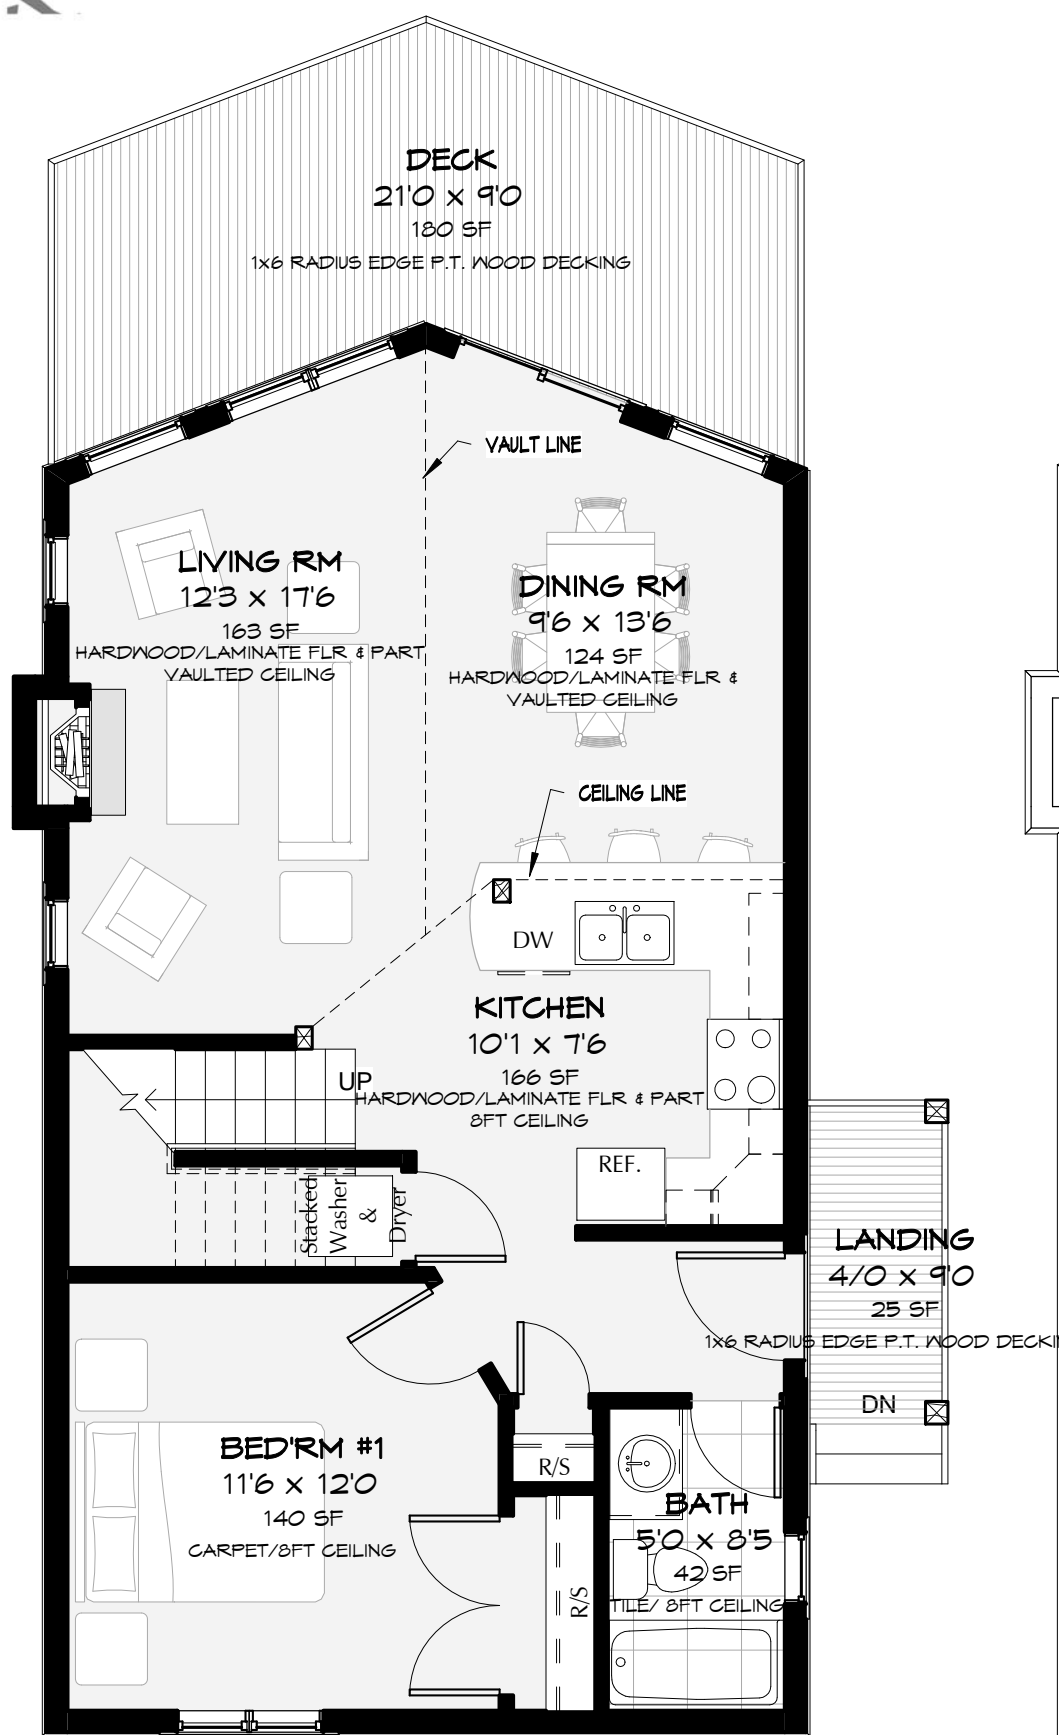

1 Main Flr (Presentation)

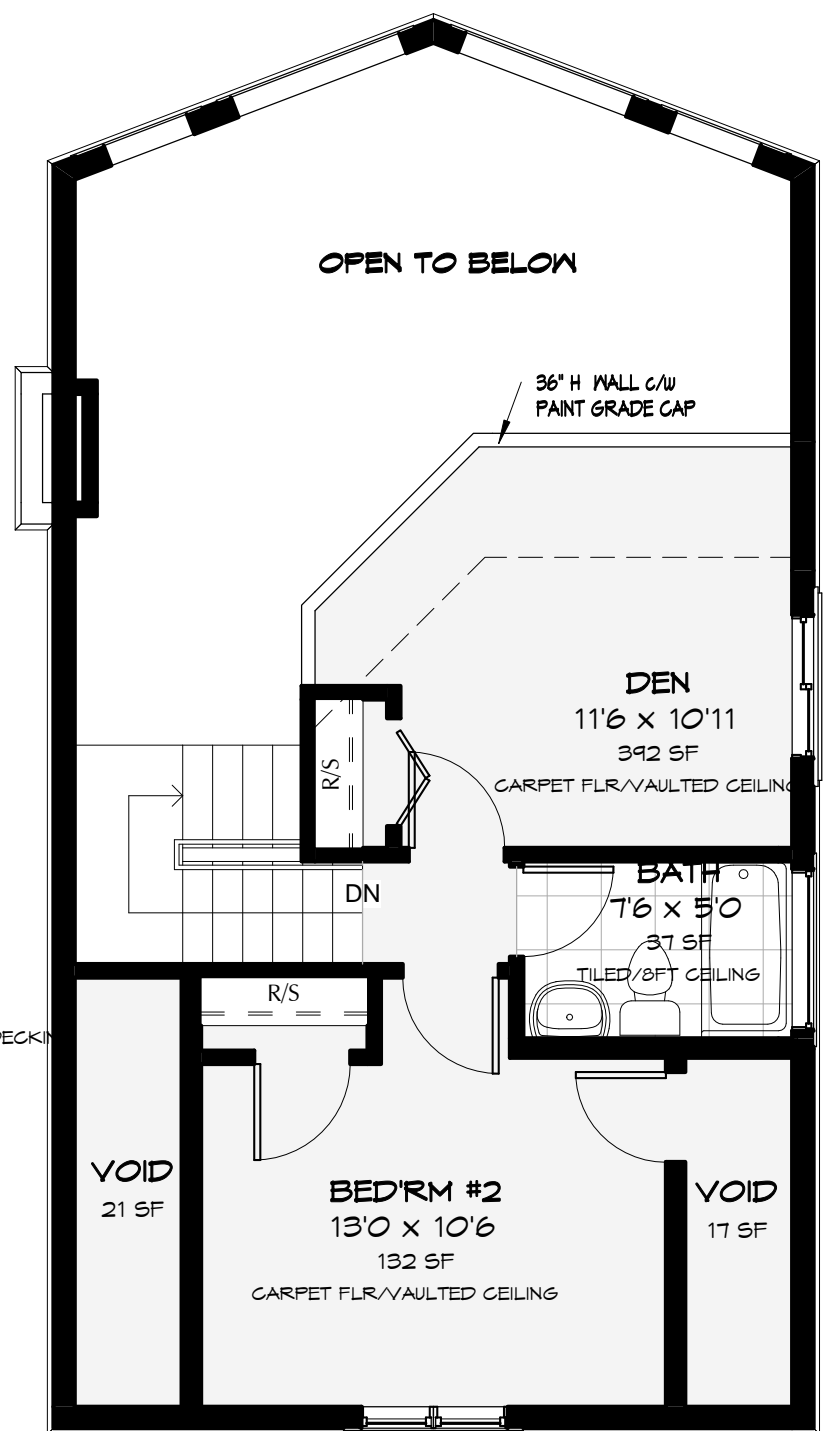

4 2nd Floor (Presentation)

9/17/2009 12:05:28 PM

No.	Description	Date	Project:	THIS DRAWING IS AN INSTRUMENT OF SERVICE FOR THE PROJECT SPECIFIED. THE DRAWING AND DESIGN ARE THE EXCLUSIVE PROPERTY OF CARDAN ENTERPRISES AND MAY NOT BE USED IN WHOLE OR IN PART WITHOUT HIS PERMISSION. THE NAME MUST APPEAR ON ANY REPRODUCTIONS OF THE WHOLE OR PART OF THIS DRAWING. PLEASE CHECK AND VERIFY ALL CRITICAL DETAILS AND DIMENSIONS PRIOR TO THE START OF CONSTRUCTION AND REPORT ANY ERRORS OR OMISSIONS.		Hudson Chalet (Presentation)
			Hudson Chalet			
			Project Address: Hudson Bay Mountain Estates			
				Project number	P1	
				Date		
				Drawn by		
				Checked by	Scale 3/16" = 1'-0"	



**CARDAN ENTERPRISES**

#215-1980 Cooper Rd. Kelowna B.C. V1Y-8K5  
 PH: (250) 861-8823  
 FAX: (250) 861-8845  
 E-MAIL: info@cardan.ca  
 Web: www.cardan.ca